




TOP VIEW

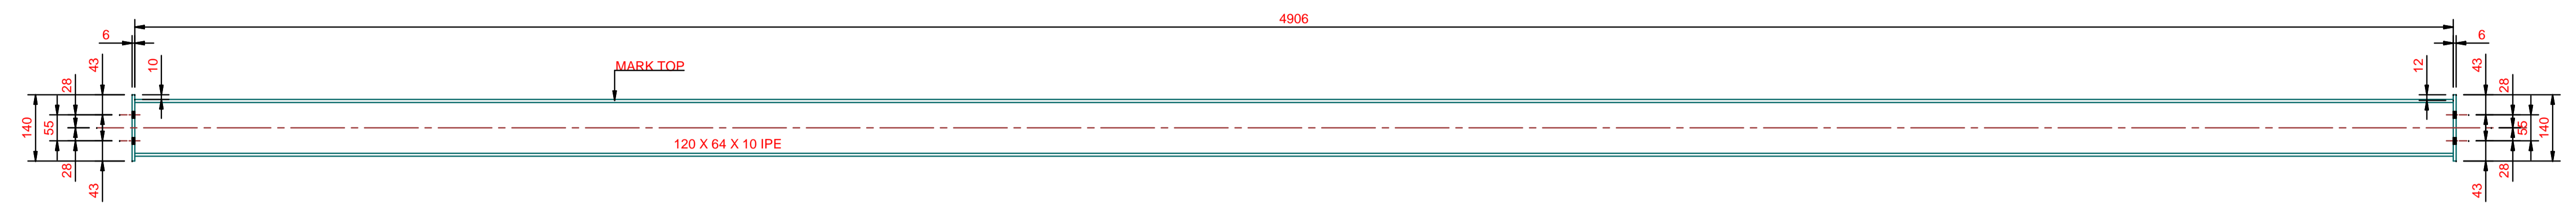


BEAM "B1"  
SCALE 1:15 8 OFF AS DRAWN

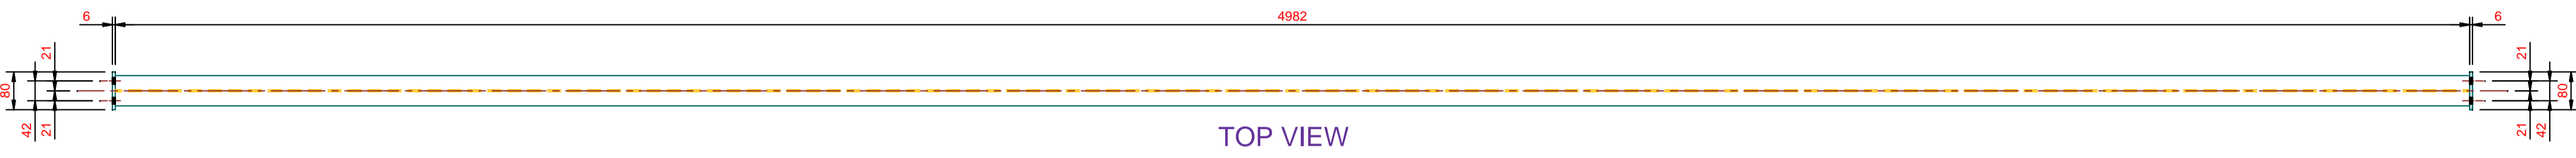


TOP VIEW

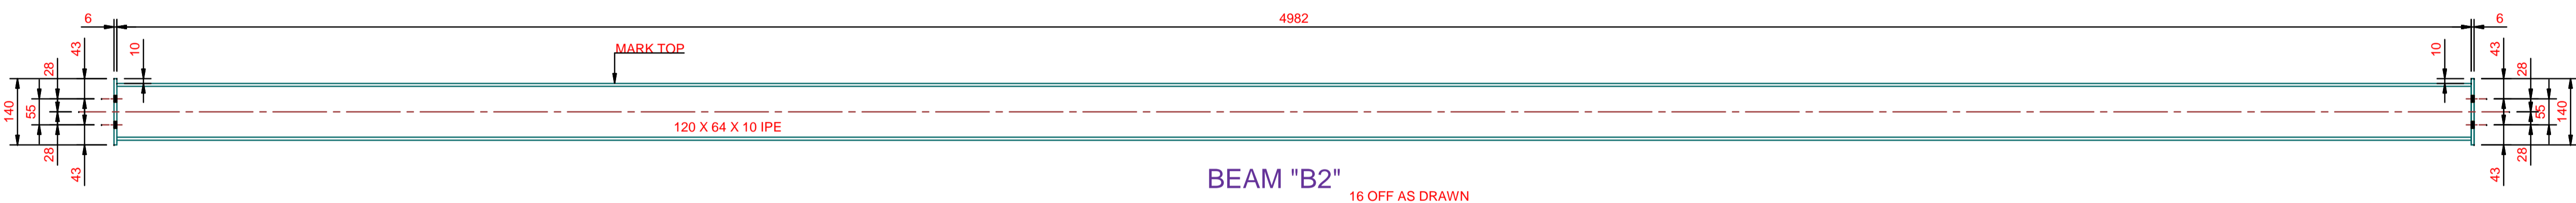

BEAM "B2"  
SCALE 1:15 16 OFF AS DRAWN

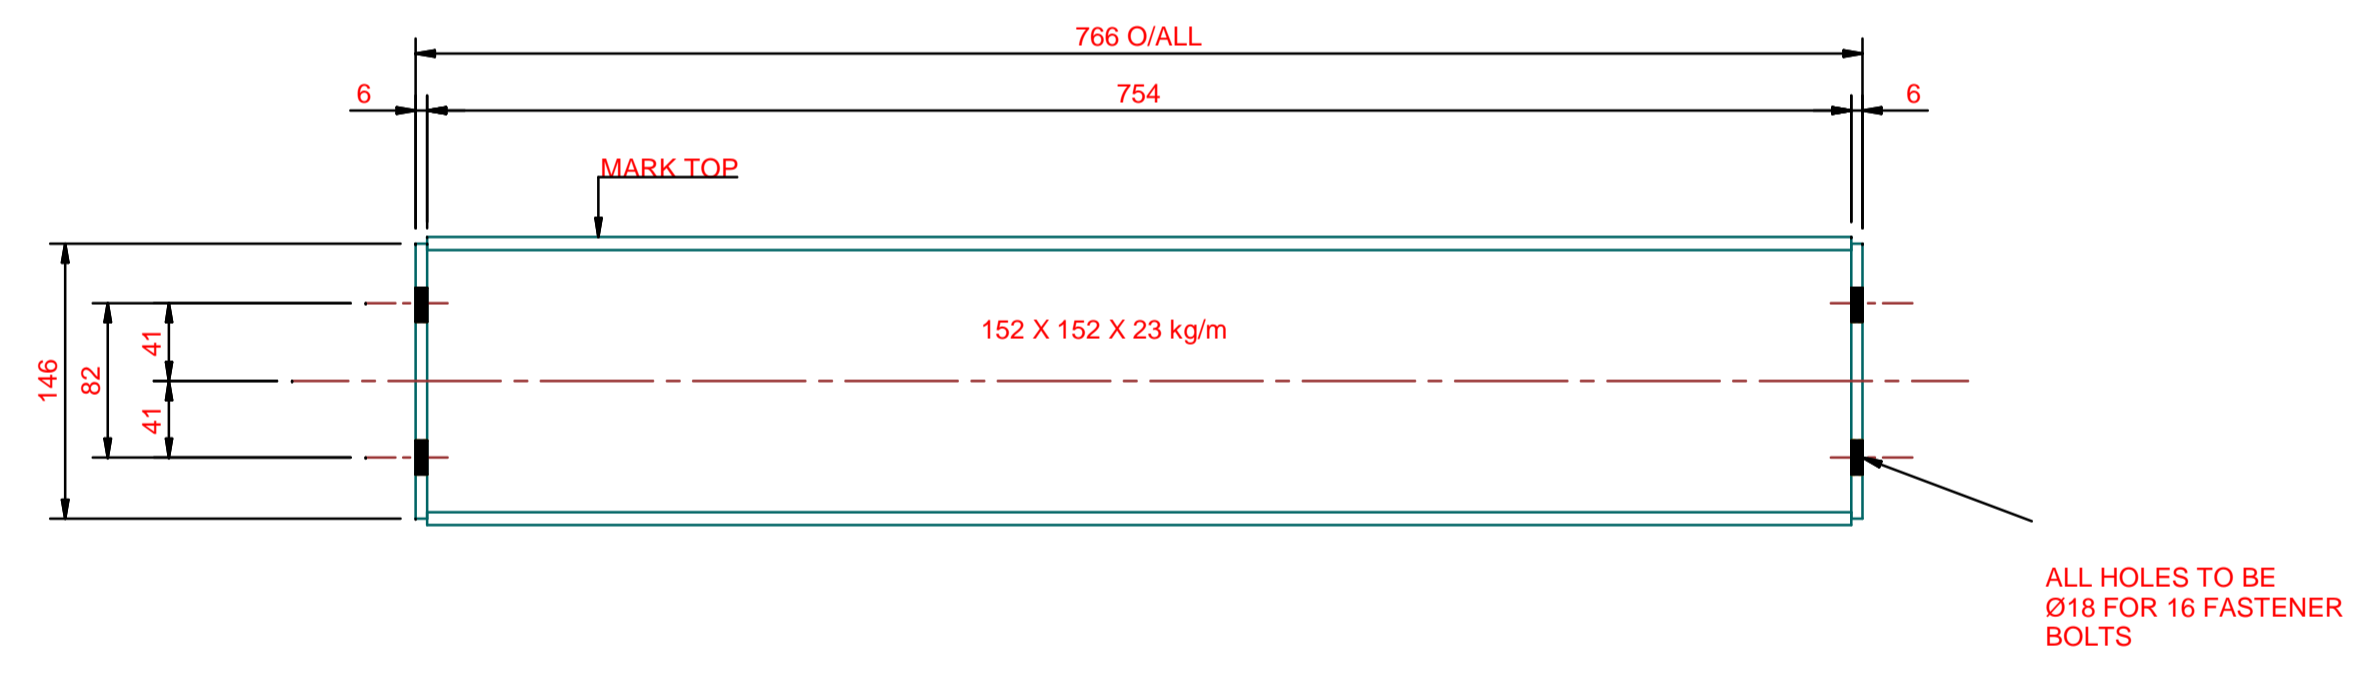

ALL HOLES TO BE Ø18 FOR 16 FASTENER BOLTS

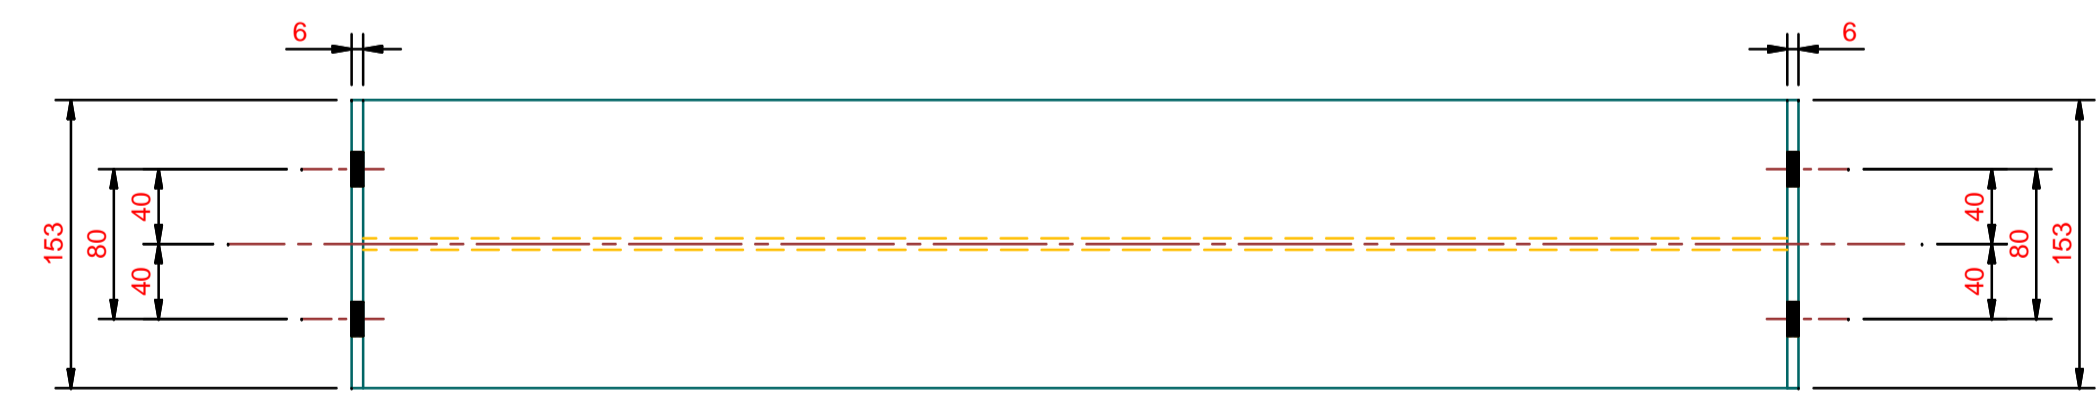

MIDDEL COLUMN "MC1"  
SCALE 1:5 14 OFF AS DRAWN

COPYRIGHT HELD BY ADS CONSULTING ENGINEER cc © 2013  
Copyright subsists in this work. Any unauthorised reproduction in any manner or form, publication, making an adaptation of the work and doing in relation to an adaptation of the work, any of the acts above are acts of copyright infringement and make the DOER liable for civil law copyright infringement and may in certain circumstances make the DOER liable to criminal prosecution.

PROJECT MANAGER	PROJECT ENG
NAME _____	DATE: _____
SIGNATURE _____	MECH / STRUCT ENG
DATE _____	DATE: _____
CLIENT ENGINEER	ELEC / INST ENG
NAME _____	DATE: _____
SIGNATURE _____	CHECKED BY
DATE _____	DATE: _____
88021	CIVIL / STRUCT ENG
2013	DATE: _____
ORIGINAL DATE _____	DATE: 26/04/2013
REVISION DATE _____	DATE: _____
Name _____	PR ENG / PR TECH
Come' Swart	DRAWN BY
ADS Junior Draftsman	DATE: _____

DRAWING No	REFERENCE DRAWINGS	ISSUED FOR APPROVAL	DESCRIPTION	REV	DATE	REVISED BY	CHECKED BY	SECTION LEADER

**ADS Consulting Engineers cc**  
 Steve van Wyk Pr. Engineer      PO Box 445  
 Cell: 0787466446                      Magaliesburg  
 e-mail: steve@adsconsulting.co.za      1791  
 "a company that always bring you first through engineering!"

DWG SIZE	A1	DRAWING NUMBER	2013-BA-001-013
SCALE	N.T.S.		

PROJECT	Bafokeng Rasimone Mine		
LOCATION	Concentrator Plant		
AREA			
TITLE	Beam "B1" - "B2" & "MC1"		
CLIENT NUMBER	PROJECT NUMBER	SHEET NUMBER	REV
	2013BA	14	0