




SIDE CROSS BRACING "SCB1"
SCALE 1:10 8 OFF AS DRAWN

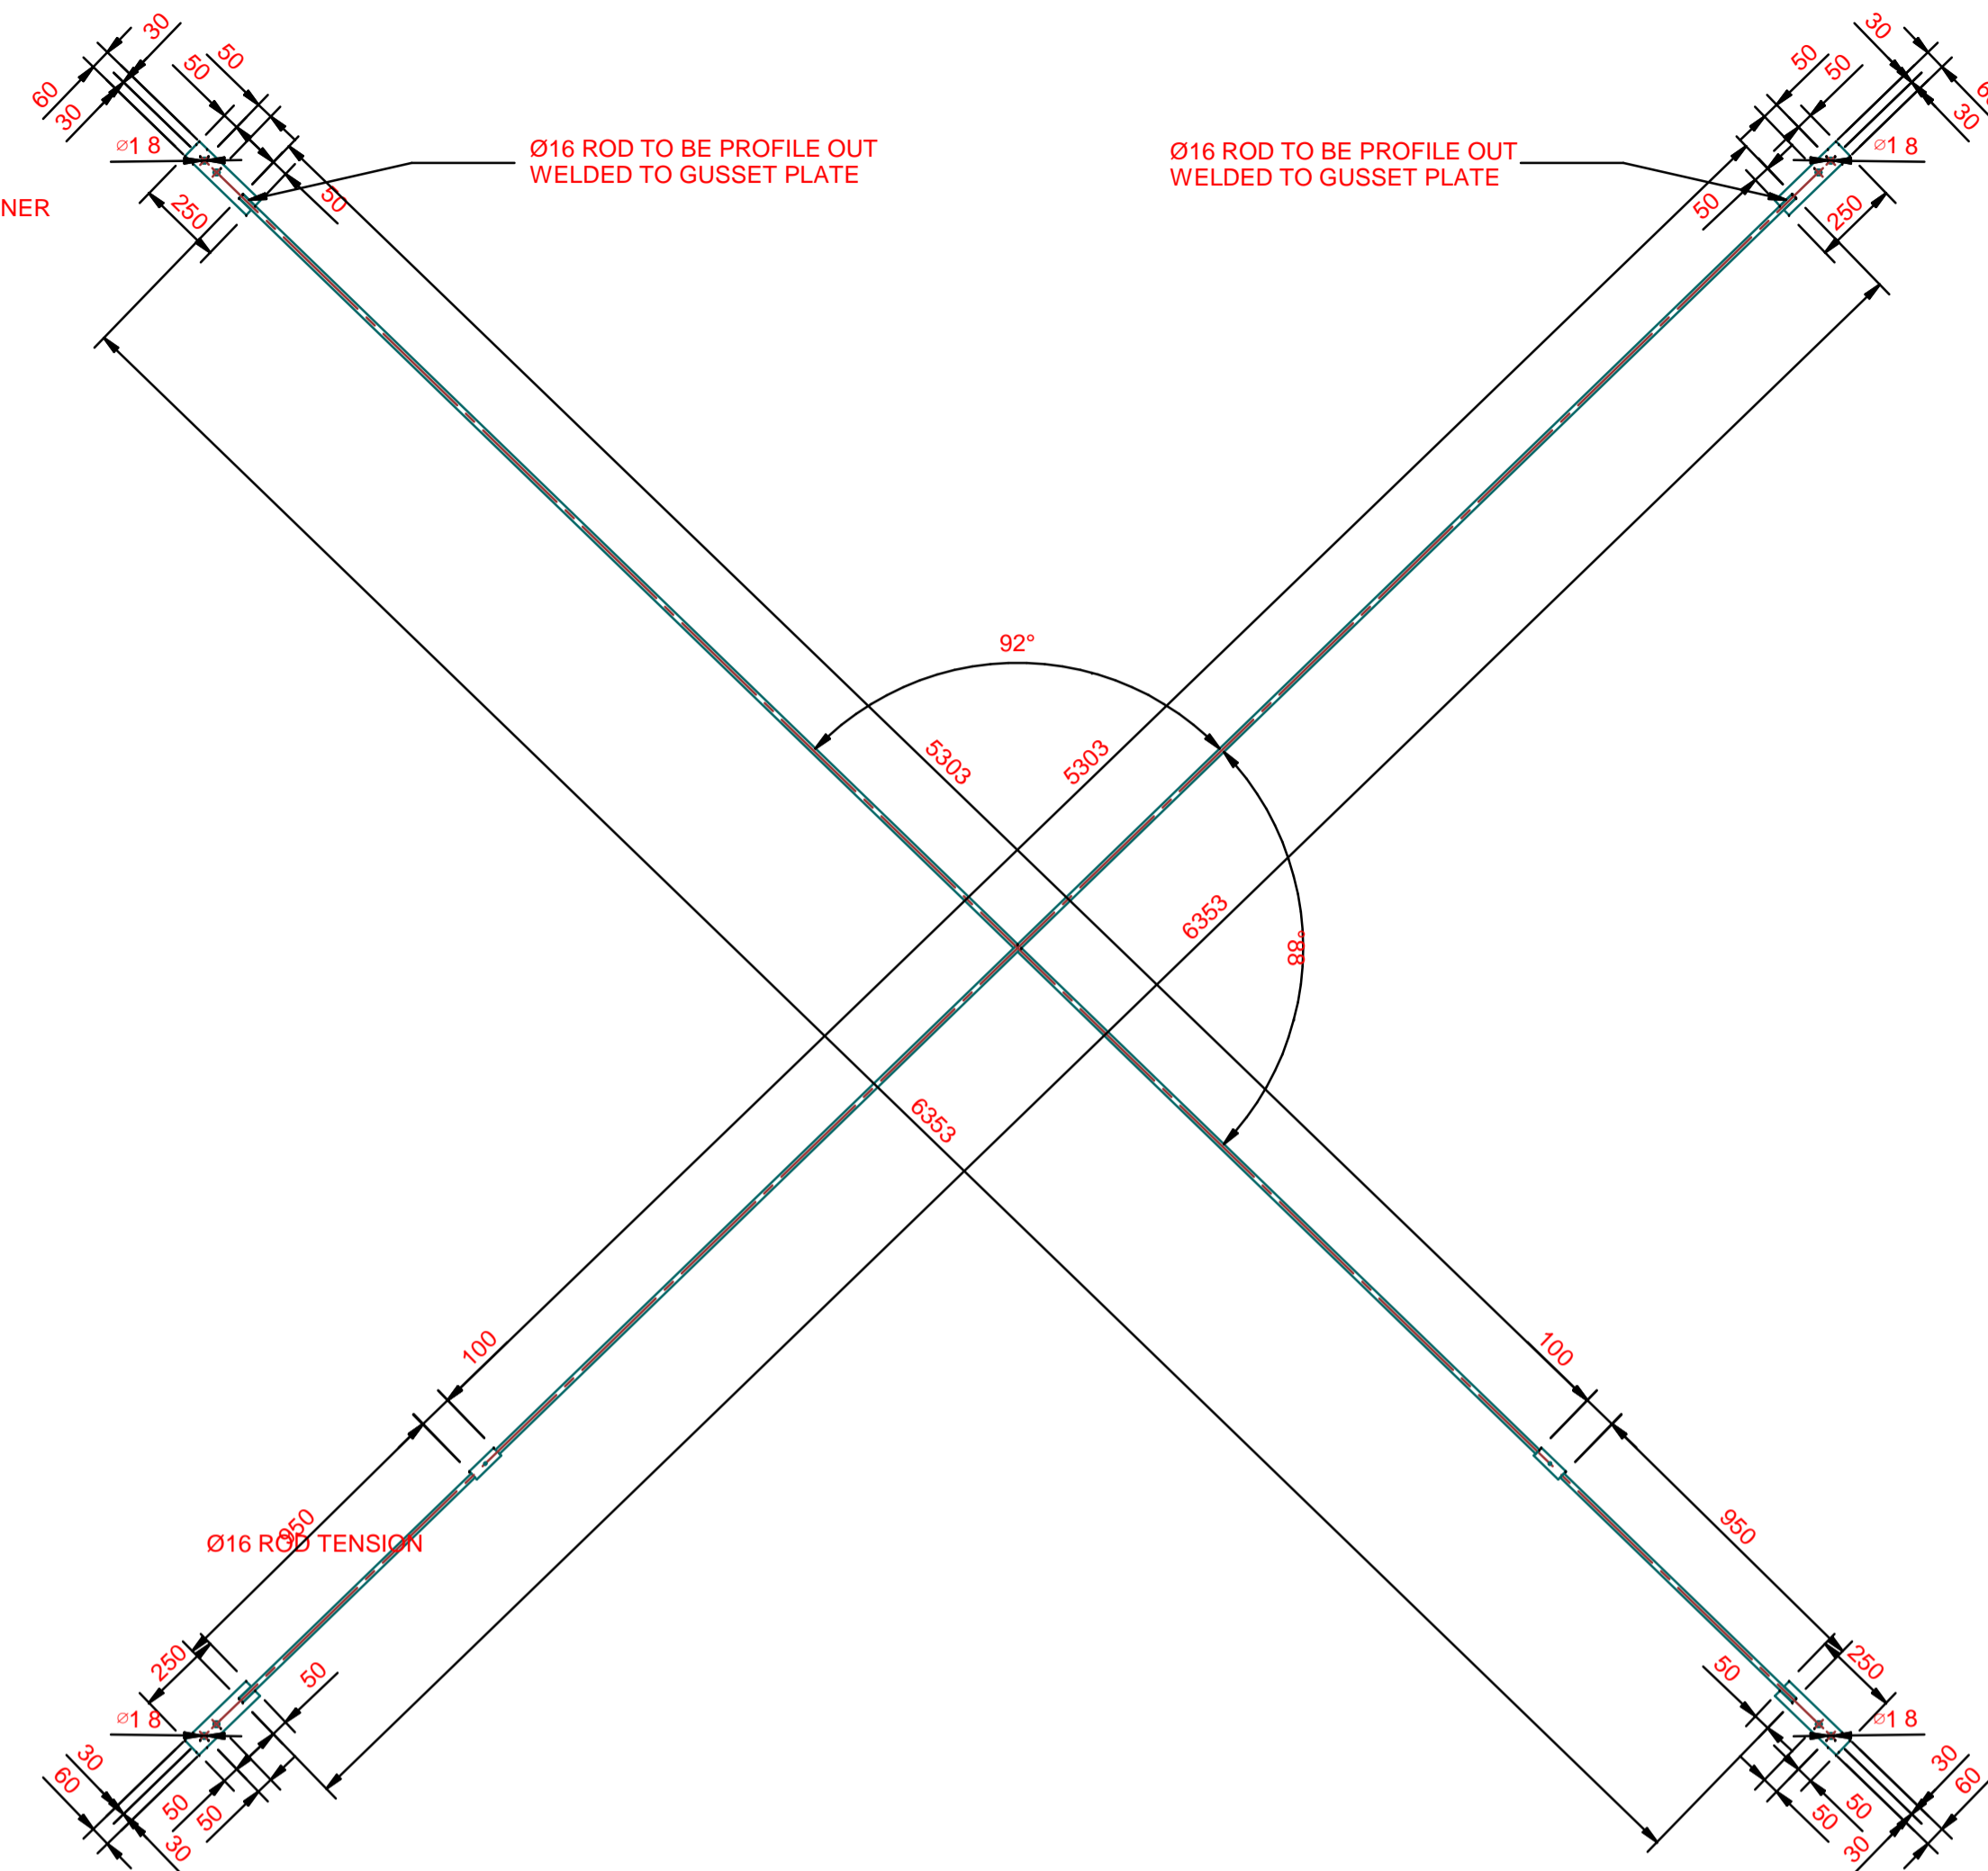

SIDE CROSS BRACING "SCB2"
SCALE 1:10 8 OFF AS DRAWN

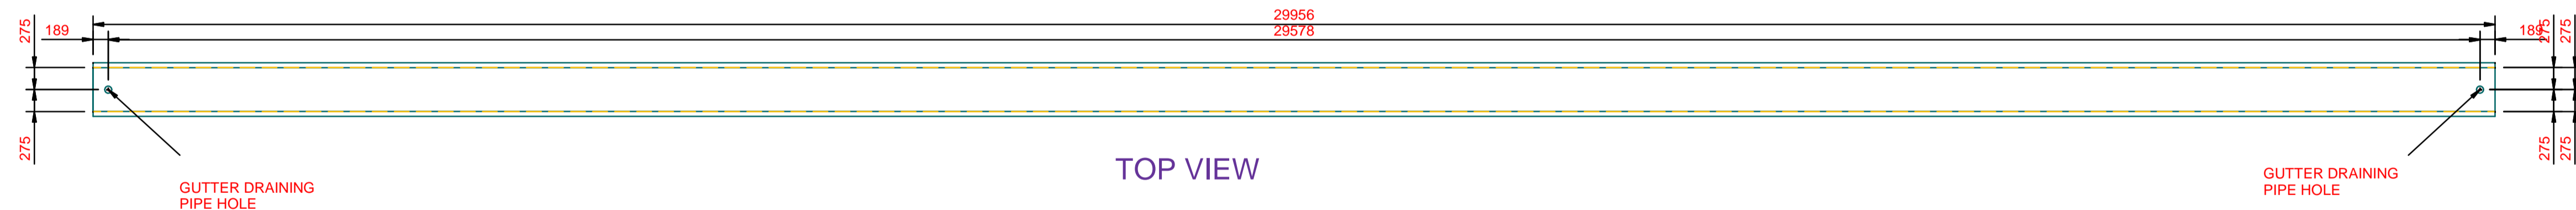

TOP VIEW

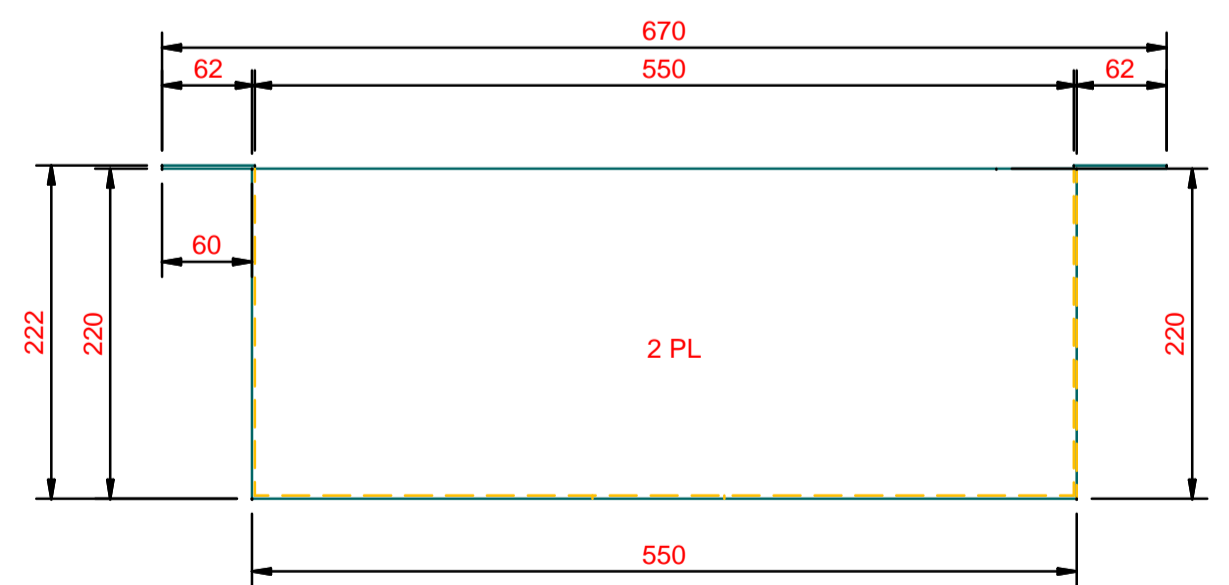

INDUSTRIAL GUTTER "IG1"
SCALE 1:4 1 OFF AS DRAWN

COPYRIGHT HELD BY ADS CONSULTING ENGINEER cc © 2013
"Copyright subsists in this work. Any unauthorised reproduction in any manner or form, publication, making an adaptation of the work and doing in relation to an adaptation of the work, any of the acts above, are acts of copyright infringement and make the DOER liable for civil law copyright infringement and may in certain circumstances make the DOER liable to criminal prosecution."

PROJECT MANAGER		MECH / STRUCT ENG	
NAME _____	DATE: _____	NAME _____	DATE: _____
SIGNATURE _____		ELECTR / INST ENG	
DATE _____	DATE: _____	NAME _____	DATE: _____
CLIENT ENGINEER		CIVIL / STRUCT ENG	
NAME _____	DATE: _____	NAME _____	DATE: _____
SIGNATURE _____		CHECKED BY _____	
DATE _____	DATE: _____	NAME _____	DATE: _____
S-P van Wyk Pr Eng		Come! Swart	
Name _____	DATE: _____	NAME _____	DATE: _____
SIGNATURE _____		ADS Junior Draftsman	
DATE: 26/04/13	DATE: 26/04/2013	NAME _____	DATE: _____
ORIGINAL DATE _____	DATE: _____	NAME _____	DATE: _____
REVISION DATE _____	DATE: _____	NAME _____	DATE: _____

DRAWING No	REFERENCE DRAWINGS	DESCRIPTION	REV	DATE	REVISED BY	CHECKED BY	SECTION LEADER
		ISSUED FOR APPROVAL	0	26/04/2013			

ADS Consulting Engineers cc
Steve van Wyk Pr. Engineer PO Box 445
Cell: 0787466446 Magaliesburg
e-mail: steve@adsconsulting.co.za 1791
"a company that always bring you first through engineering!"

DRG SIZE: A1
SCALE: N.T.S.
DRAWING NUMBER: 2013-BA-001-014

PROJECT	Bafokeng Rasimone Mine		
LOCATION	Concentrator Plant		
AREA			
TITLE	Cross Bracing "SCB1" - "SCB2" & "IG1"		
CLIENT NUMBER	PROJECT NUMBER	SHEET NUMBER	REV
	2013BA	15	0