


T-10A CAVITY DETAILS

(ALL DIMENSIONS IN MILLIMETERS)
ΔM20X1.5-6H ISO (METRIC) THREAD
19,026/19,216 PITCH DIA.

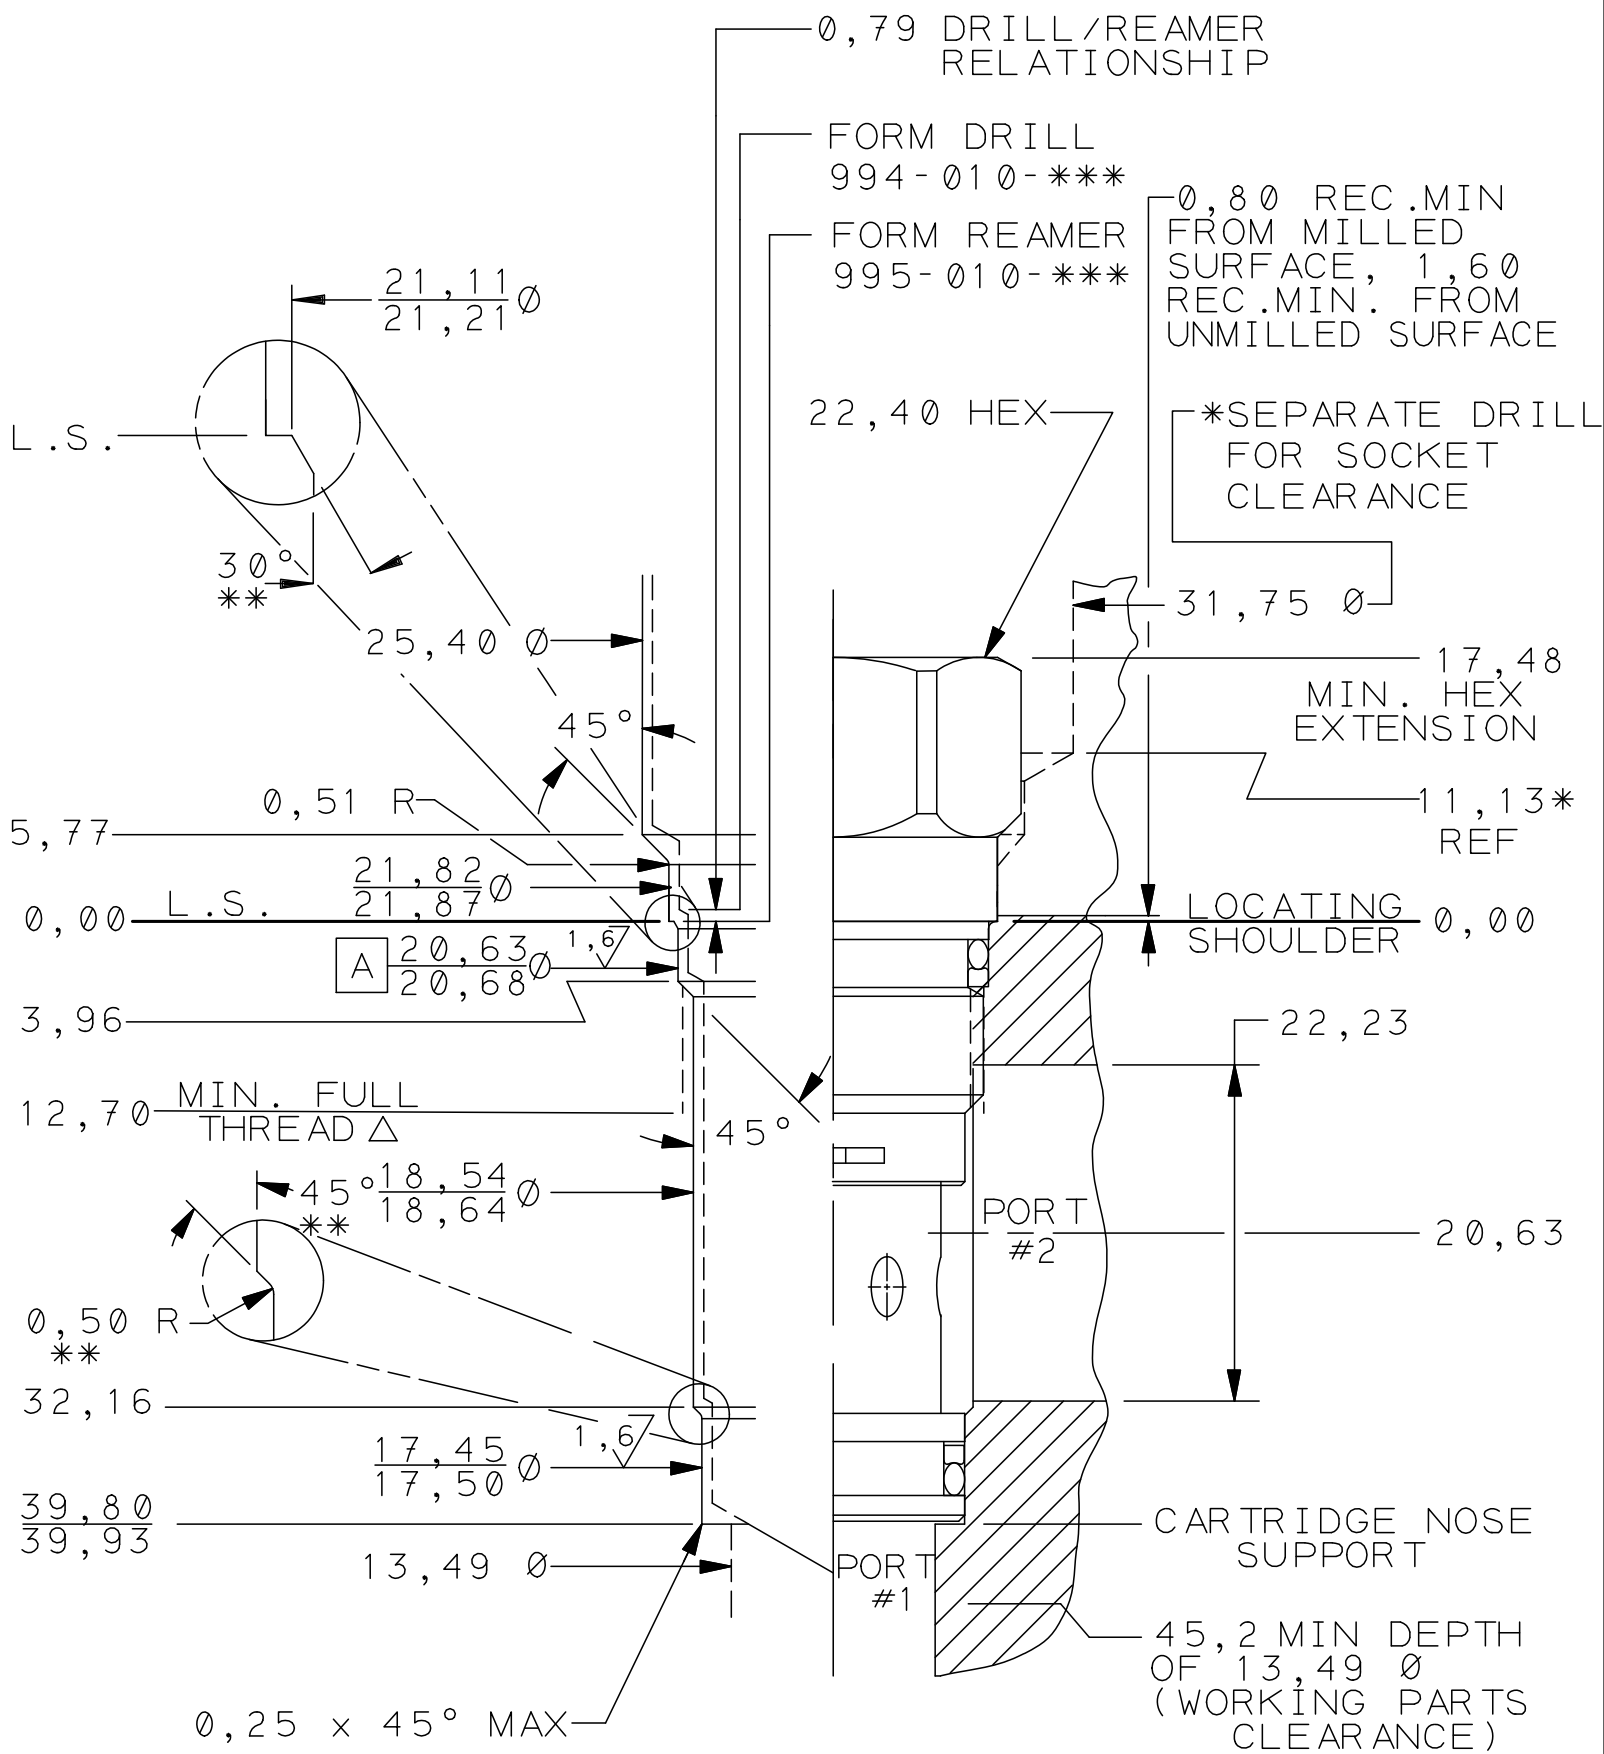

0,05 A THREAD AND ALL DIAMETERS

* SOCKET WRENCH CLEARANCE DIAMETER .
RECOMMENDED MAXIMUM L.S. DEPTH
WITHOUT SOCKET CLEARANCE: 11,13
MINIMUM CENTERLINE-TO-EDGE
DISTANCE: 14,28
MINIMUM CENTERLINE-TO-CENTERLINE
DISTANCE: 26,98
NBOM CALLOUT: SUN STD T-10A CAVITY
NBOM CODE: T10A

**ALL O-RING "LEAD IN'S" TO
BE SMOOTH AND FREE OF NICKS
AND SHARP EDGES

PROPRIETARY NOTICE
THIS DRAWING DESCRIBES A
PROPRIETARY PRODUCT OF
SUN HYDRAULICS CORPORATION
AND MAY NOT BE REPRODUCED OR
GIVEN TO A THIRD PARTY WITHOUT
WRITTEN PERMISSION FROM
SUN HYDRAULICS CORPORATION
© SUN HYDRAULICS CORPORATION

	</
--	--	----

REVISION
M
PART NO.
T-10A METRIC
SHEET
2 of 3