


POWER SUPPLY CIRCUIT

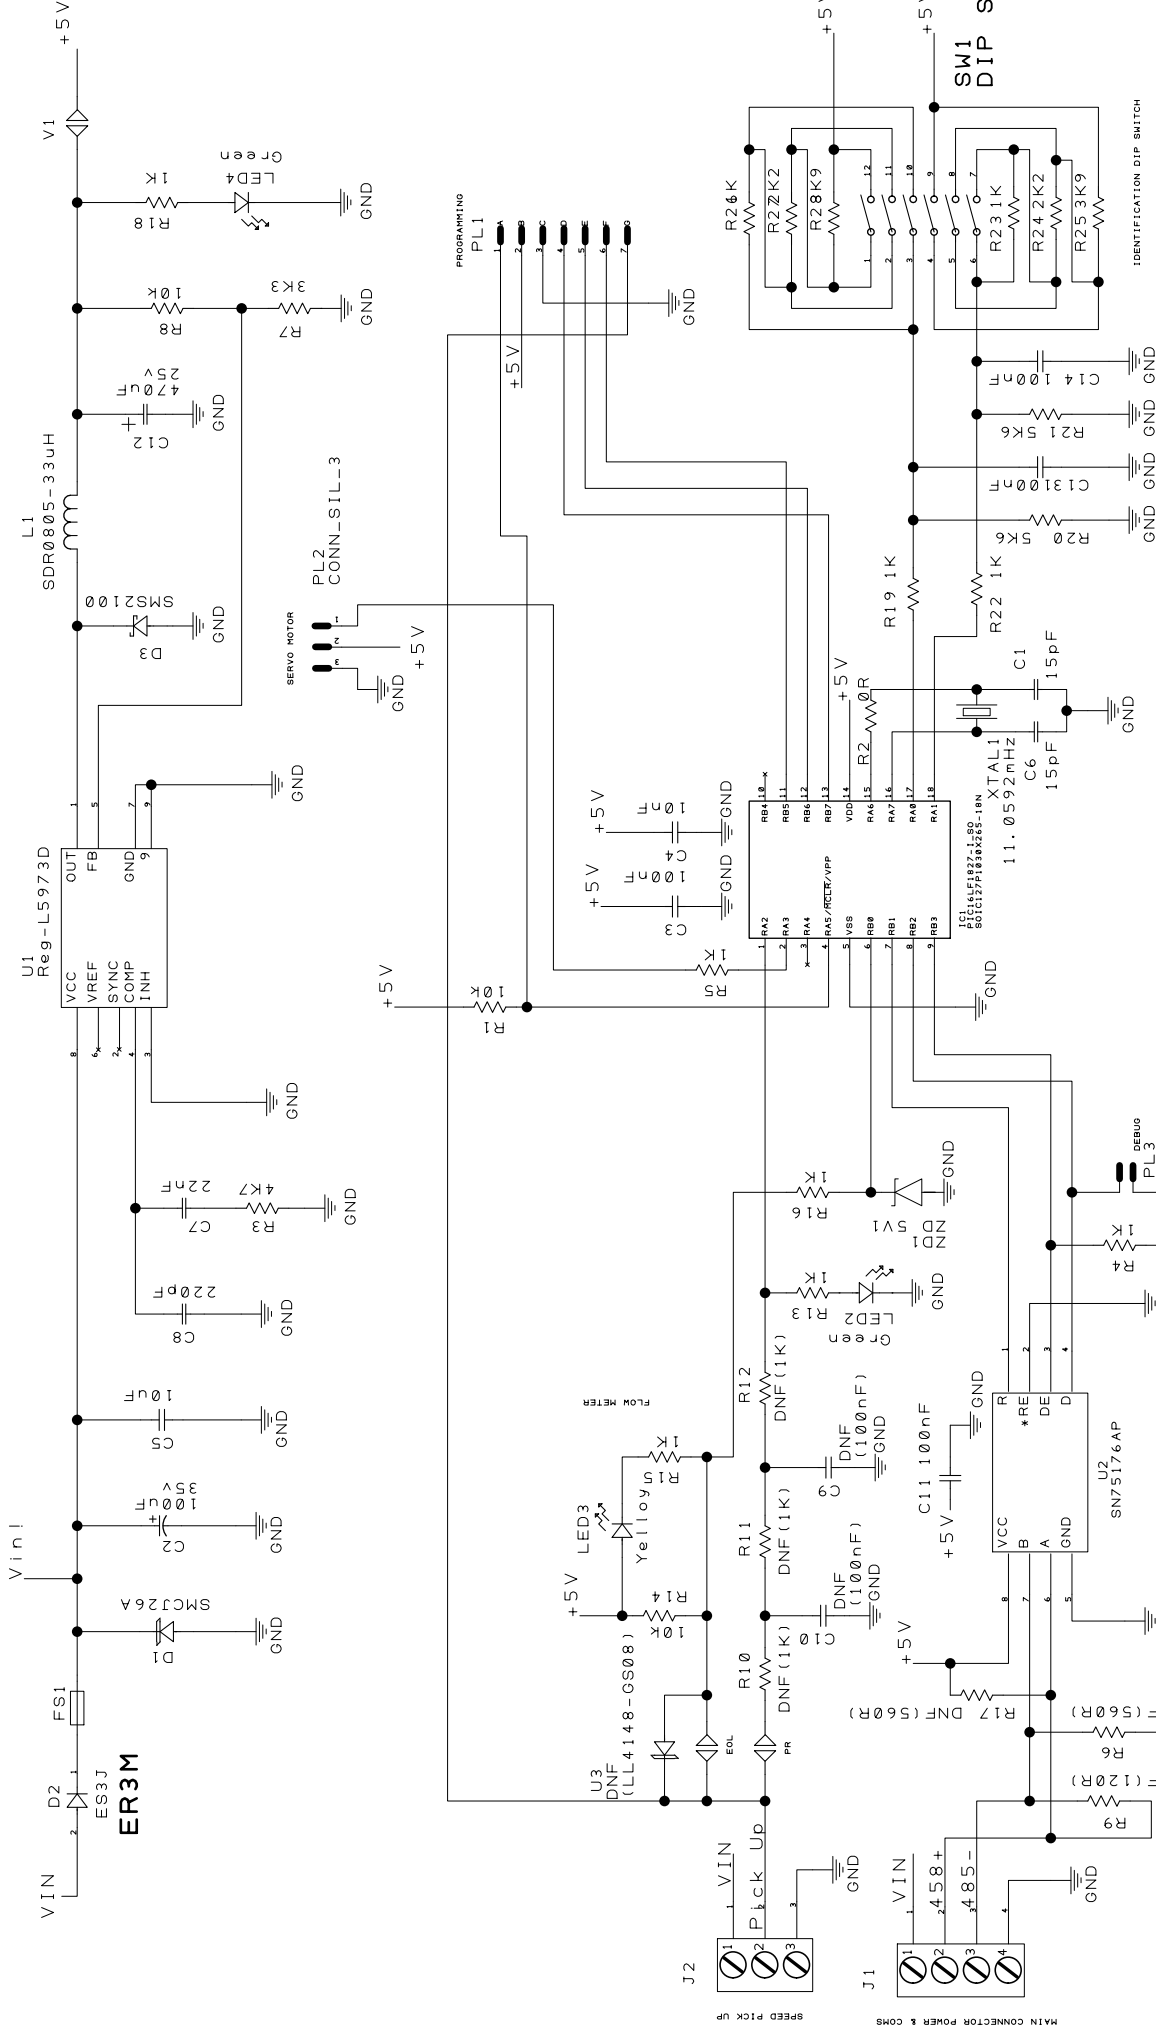

Rev -	Draun	Check	Projection Do Not Scale	Client	File name	Drawing No.	Sheet of
Project			MANUAL FLOW CONTROL		Title		
SPEED PICK UP BOARD 01.00			AGRI GEL		A1		